


1

3333 M Street, N.W.
 FIRST FLOOR

DRAWING TITLE: FLOOR PLAN	PROJECT: 3333 M STREET, NW WASHINGTON, DC 20007	ISSUE NO. DATE ITEM 	REVISIONS NO. DATE ITEM
PROJECT NO: 732 LAMONT SCALE: AS NOTED	LOT: 92 & 93 SQUARE: 2892	OWNER: EAST BANK 3307 M STREET, NW WASHINGTON, DC 20007	
BOECKL GATES INC.		1213 3RD STREET, NW, WASHINGTON DC 20007 202-466-2076 FAX: 202-466-2077	
SHEET NUMBER A-1			

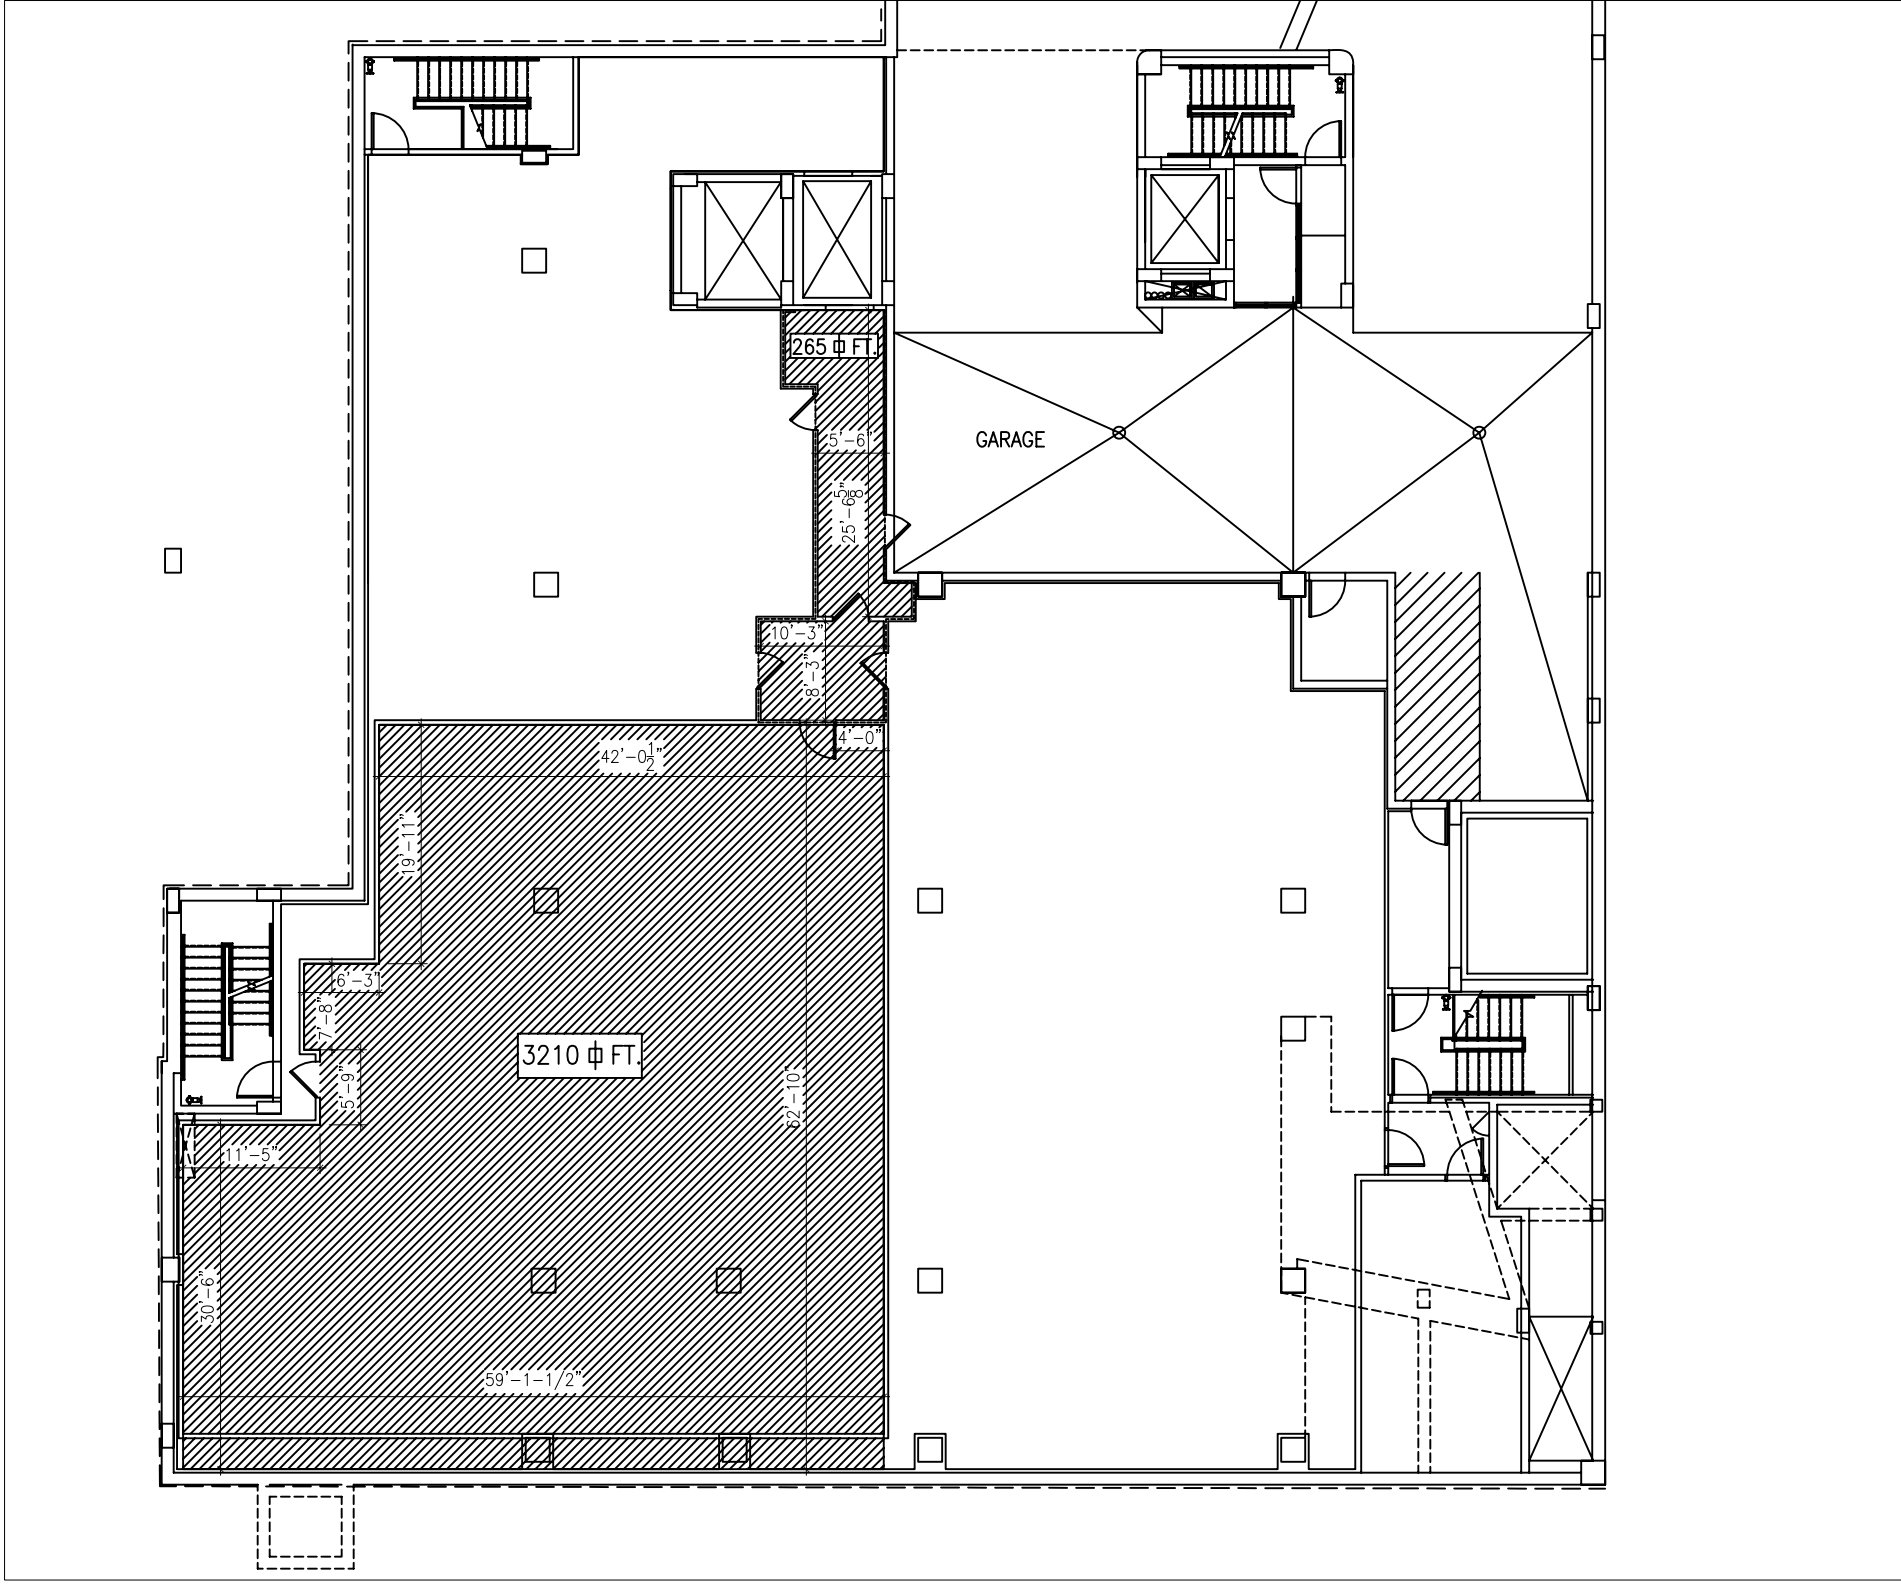

1
 3333 M Street, N.W.
 BASEMENT

DRAWING TITLE:

FLOOR PLAN

SHEET NUMBER

A-2

PROJECT:

3333 M STREET, NW
 WASHINGTON, DC 20007

PROJECT NO: 732 LAMONT SCALE: AS NOTED LOT: 92 & 93 SQUARE: 2892

ISSUE

NO.	DATE	ITEM

REVISIONS

NO.	DATE	ITEM

OWNER:

EAST BANK
 3307 M STREET, NW
 WASHINGTON, DC 20007

BOECKL
GATES INC.
 1213 33RD STREET, NW, WASHINGTON DC 20007
 202-466-2076 FAX: 202-466-2077